



LEGEND

- EXISTING DESIGNATION EXTENT
- OPEN SPACE COVENANT
- CT BOUNDARY
- PARCEL BOUNDARY
- SIGNIFICANT TREE
- ALTERED DESIGNATION EXTENT
- ROAD MARKINGS
- EDGE OF SEAL
- FOOTPATH AND CARPARK
- EXTENT OF ASPHALT

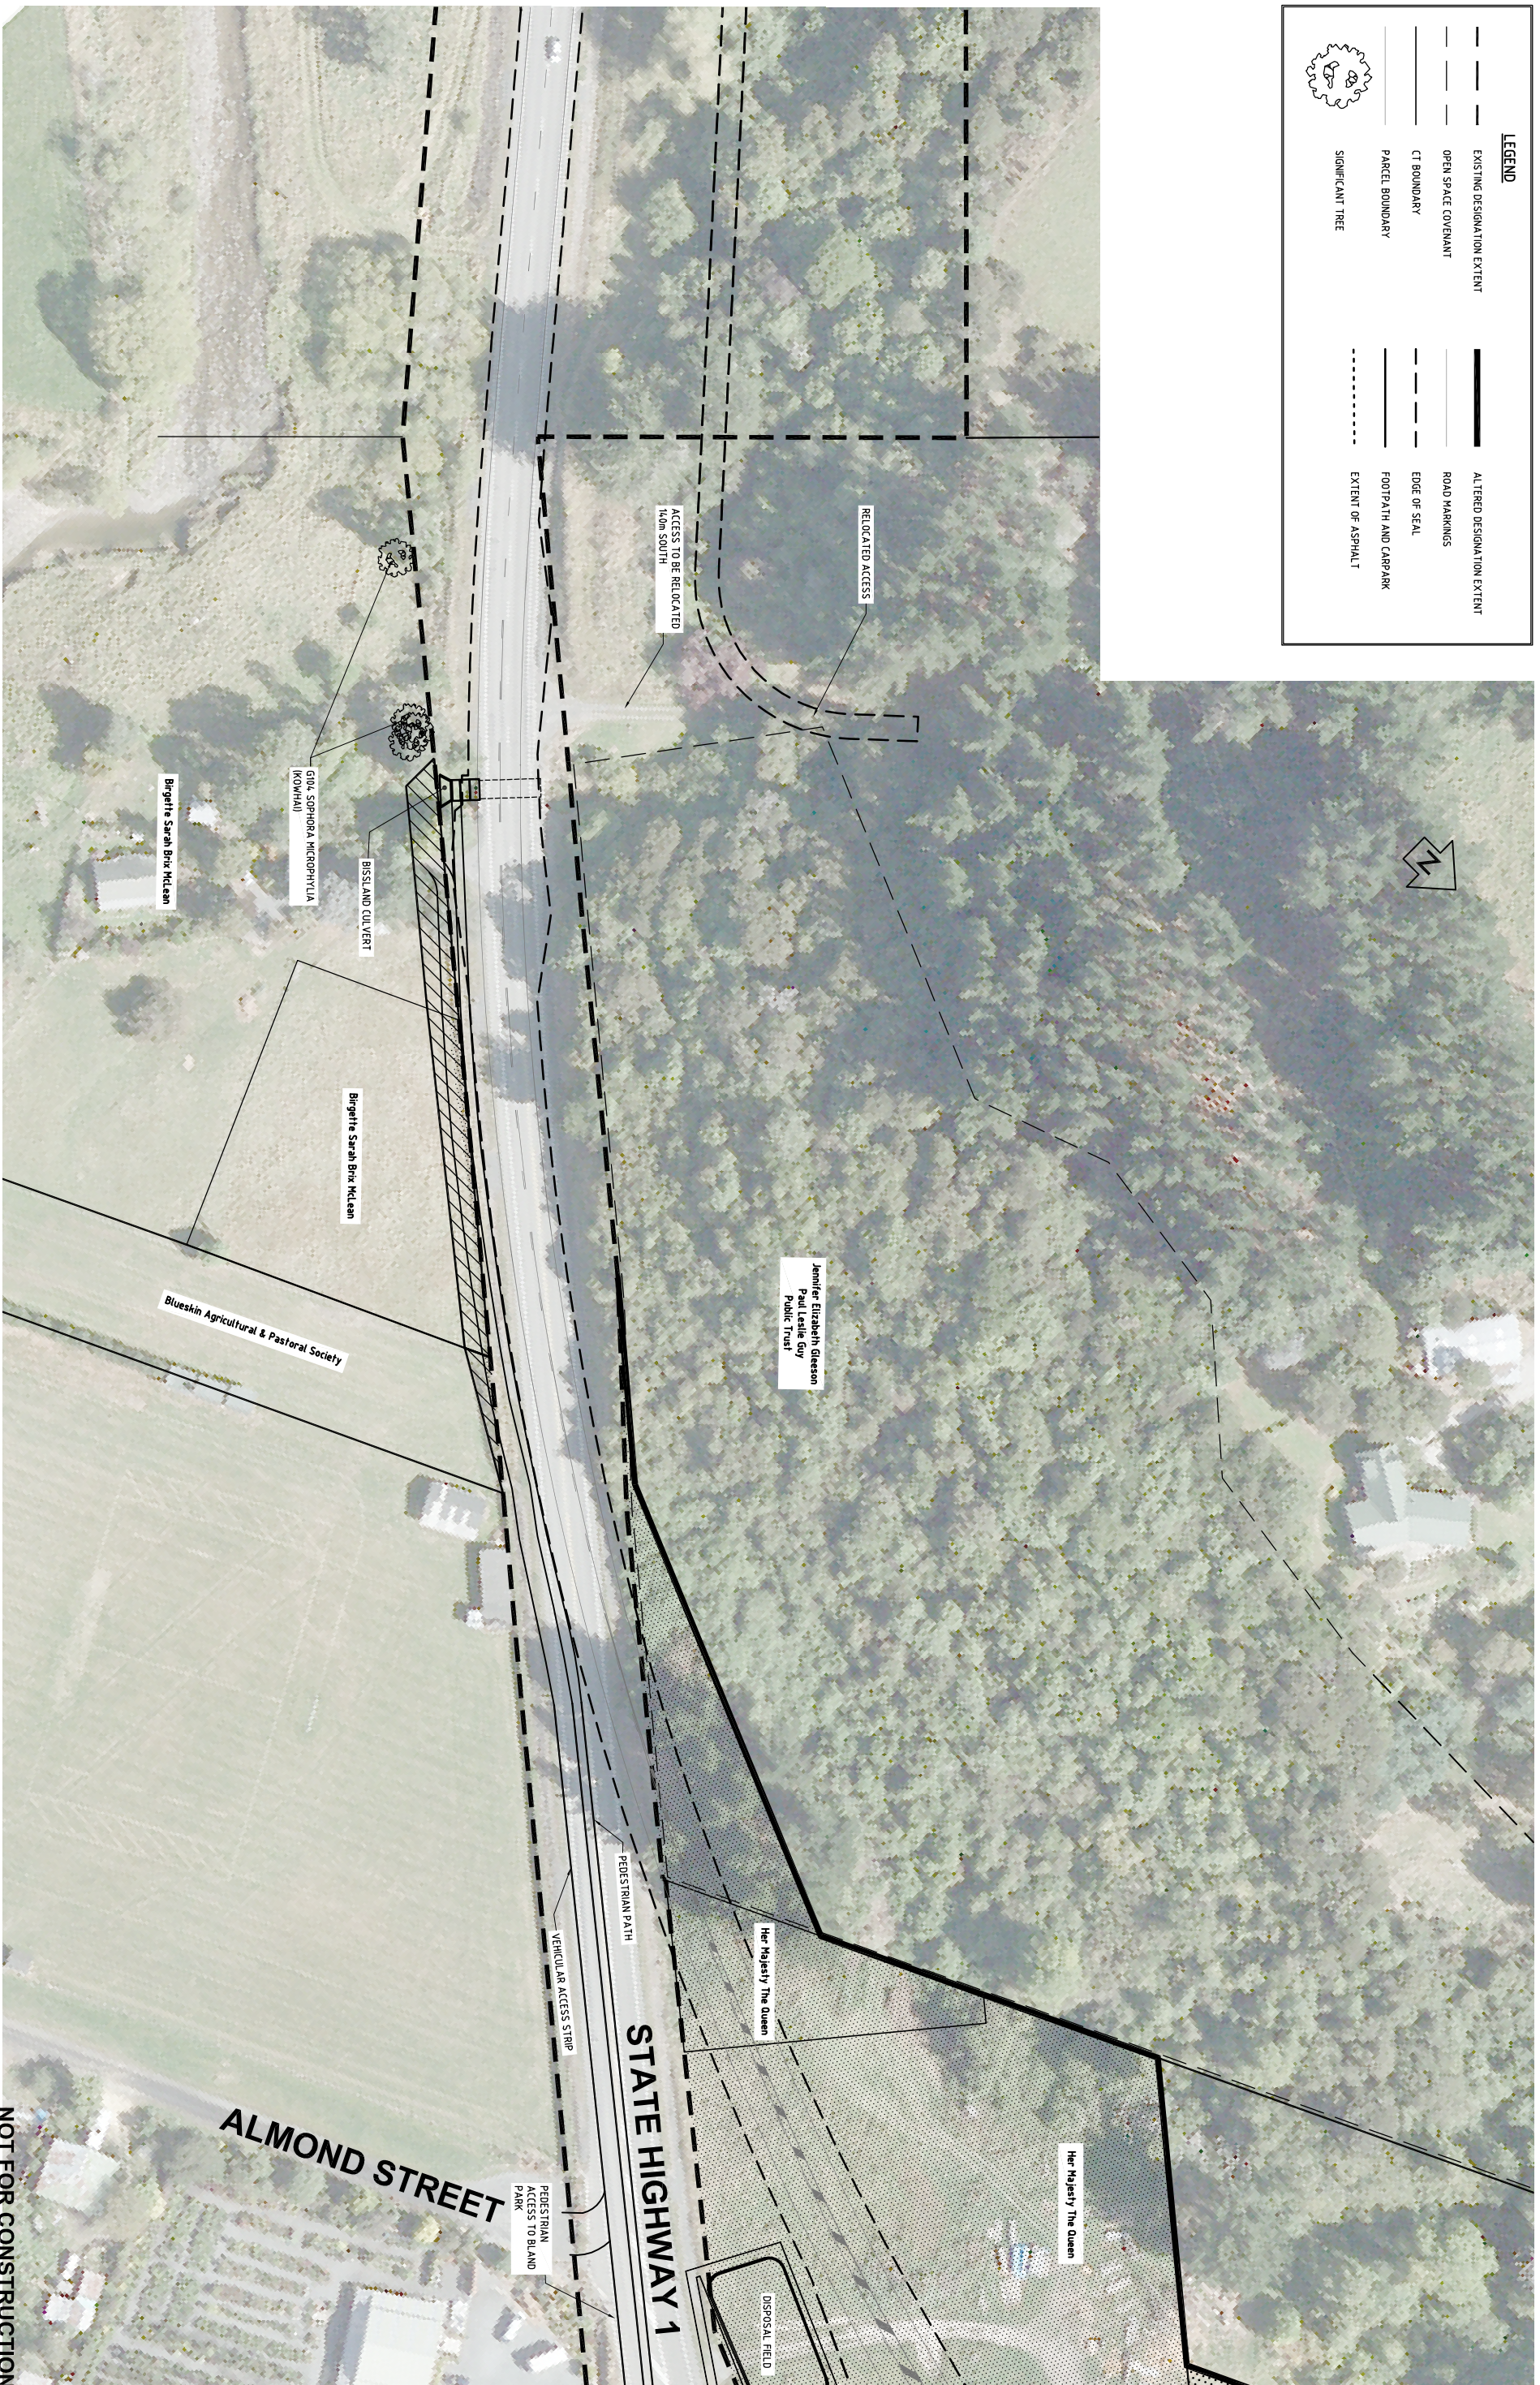

REV	FOR APPROVAL	REVISIONS	DATE
F	FOR APPROVAL		
BC	PAT	AJD	30/07/10
	DRAWN	CHECKED	APPROVED

Name	Date
SURVEYED LWD	09/04
DESIGNED AJ QUIGLEY	05/10
DESIGN CHECK DJ ANDERSON	08/10
DRAWN BJ CARBICK	07/10
DRAWING CHECK PA THOMPSON	08/10
APPROVED	

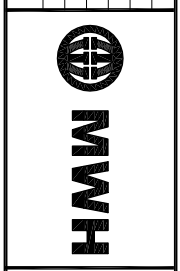

WAITATI CURVE REALIGNMENT
 RP 683/3.085 - 3.950
LAYOUT PLAN - SHEET 1

NOT FOR CONSTRUCTION

Status Stamp	Date Stamp	Scales	Drawing No.	Sheet No.	Rev.
FOR APPROVAL	30/07/2010	(A1) 1:500 (A3) 1:1000	Z1630900	L01	F