


ORIGINAL SIZE A1
 0 10 20 30 40 50 60 70 80 90 100 150 200 mm
 DO NOT SCALE - IF IN DOUBT, ASK

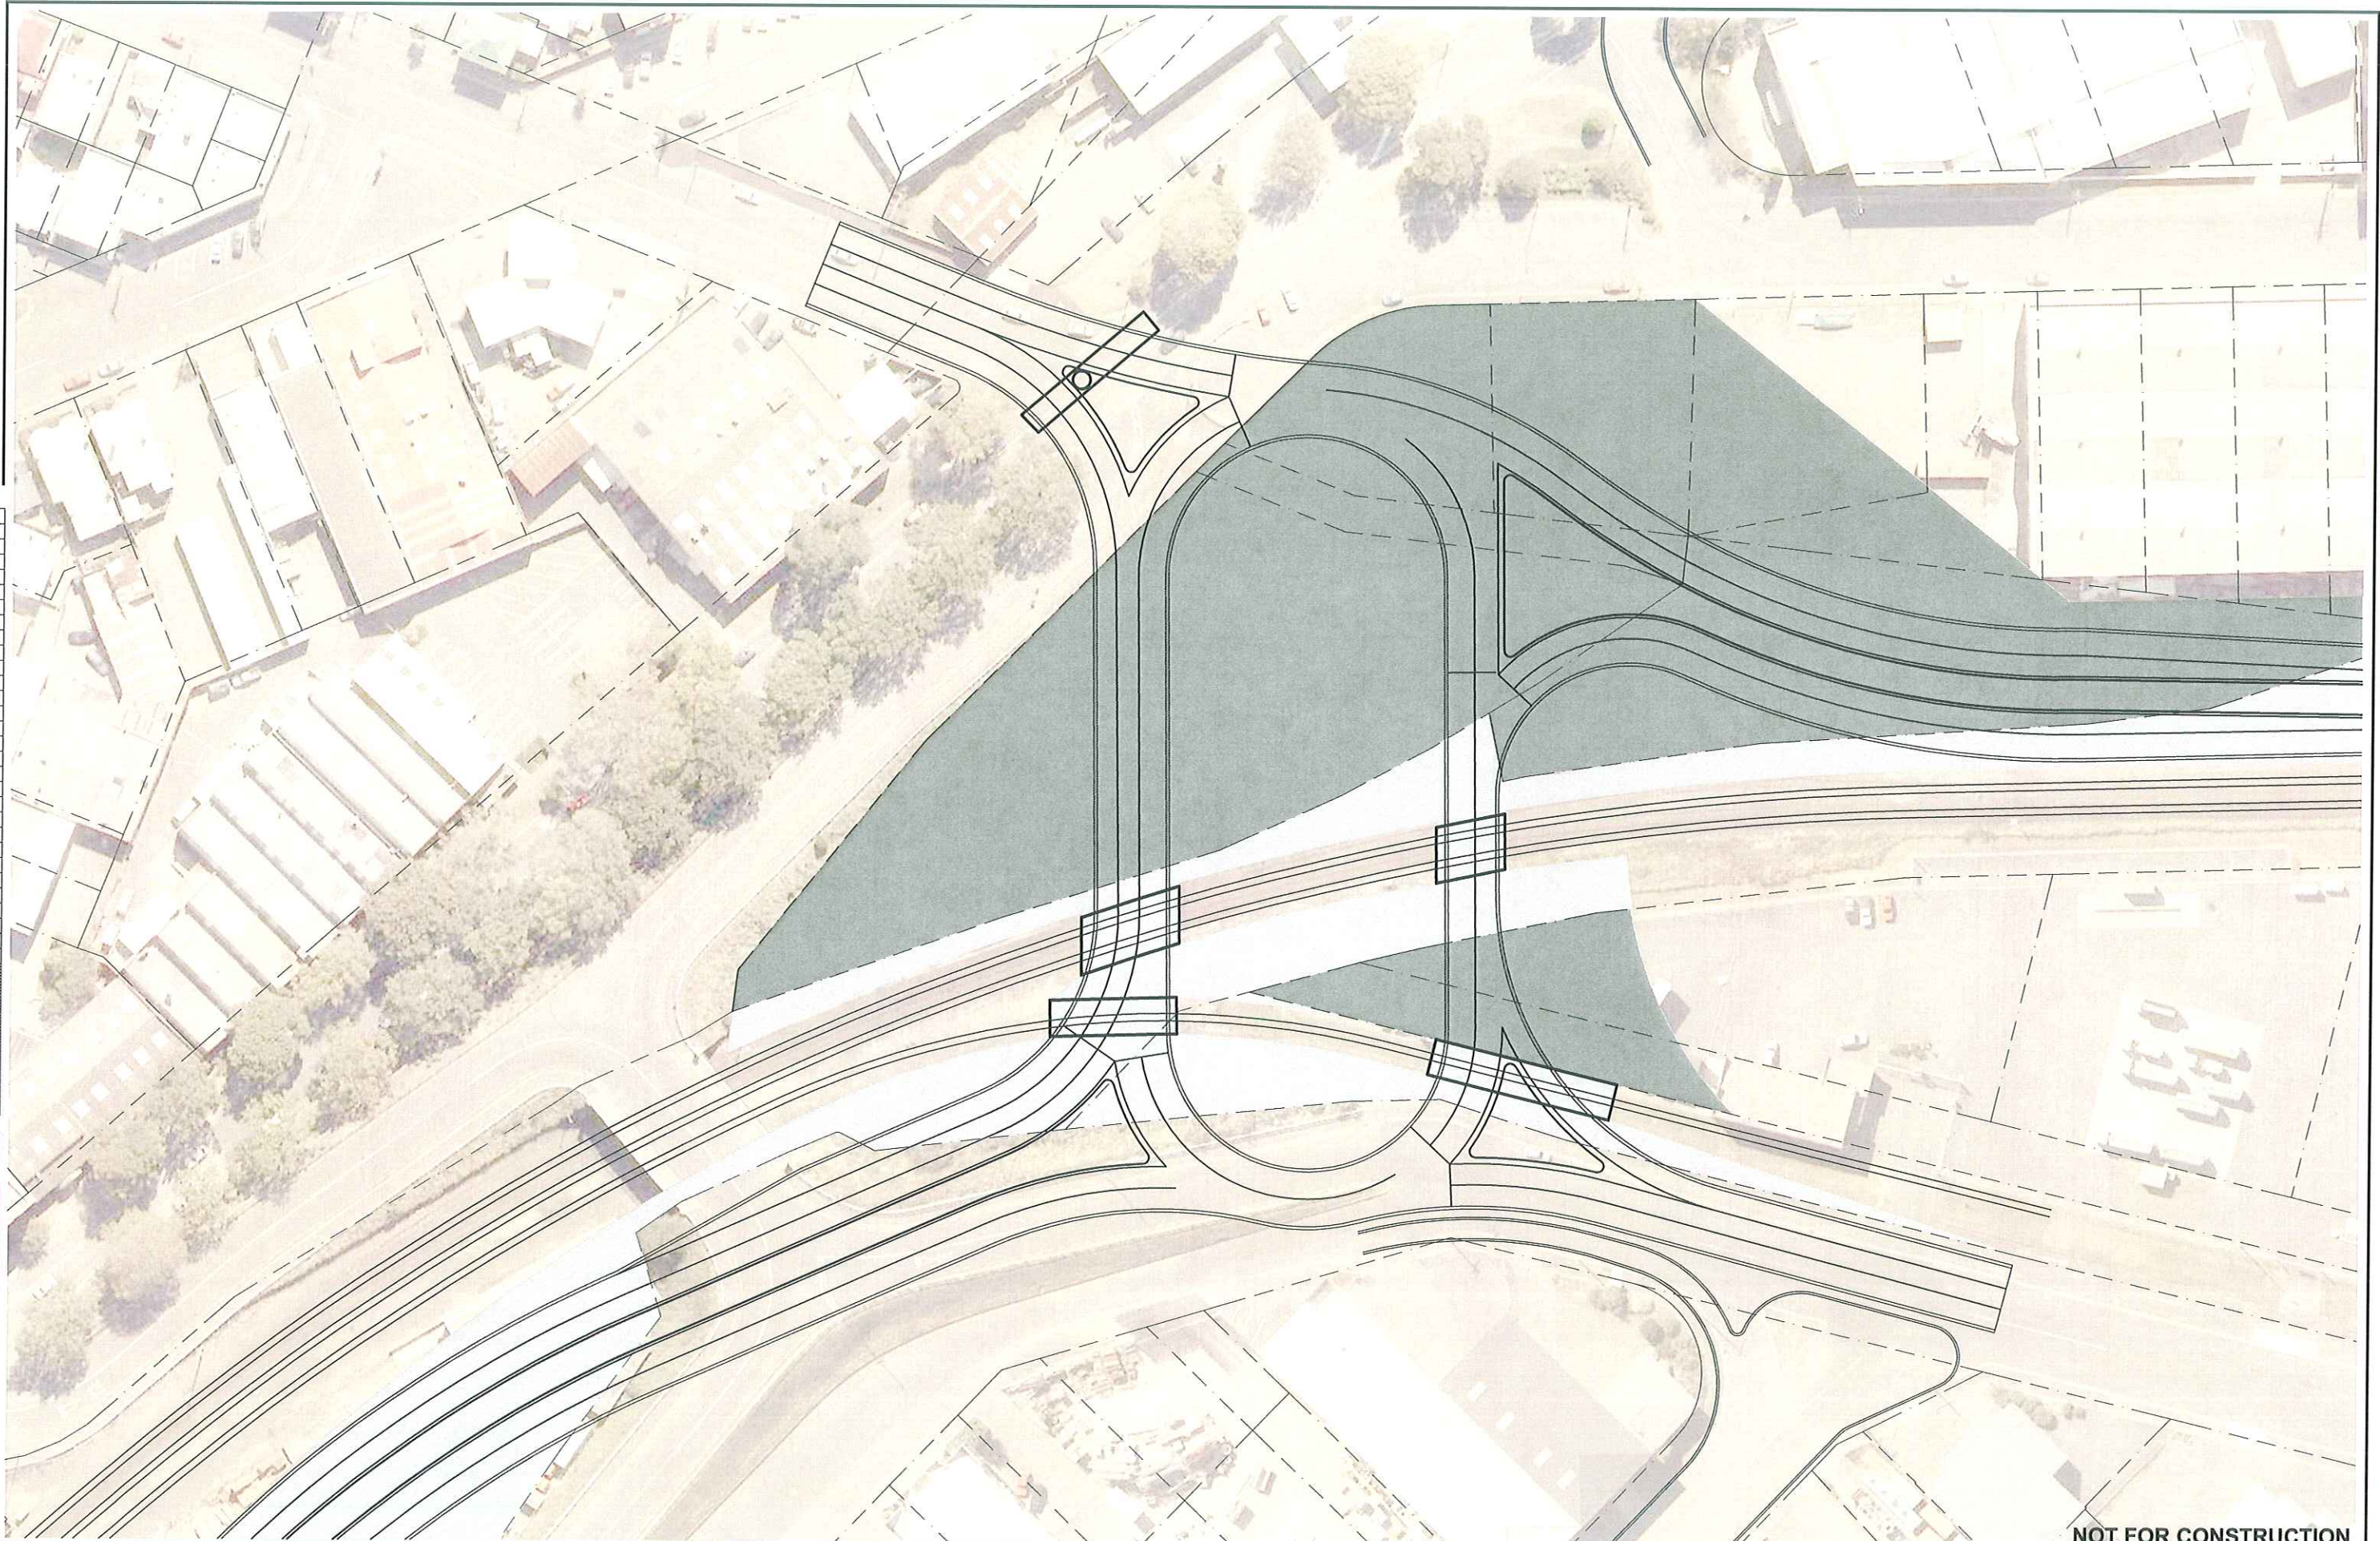

NOT FOR CONSTRUCTION

REV	ISSUED FOR CONSULTATION	ADJ	YES	YES	15/04/08
REV	REVISIONS	DRAWN	CHECKED	APPROVED	DATE

	Name	Date
SURVEYED	AD ISAACS	04/08
DESIGNED	KH WEALE	04/08
DESIGN CHECK	AD ISAACS	04/08
DRAWN	TE SIZEMORE	04/08
DRAWING CHECK	TE SIZEMORE	04/08
APPROVED	TE SIZEMORE	04/08

STRATEGIC CORRIDOR

**HARBOUR ARTERIAL FREDRICK STREET HARBOUR ACCESS LINK
 GYRATORY OPTION**

Status Stamp	FOR CONSULTATION		
Date Stamp	15/04/2008		
SCALES (A1)	1:500		
Drawing No.	Sheet No.	Rev.	
Z1139001	A007	A	